



### Additional Machinery (1)

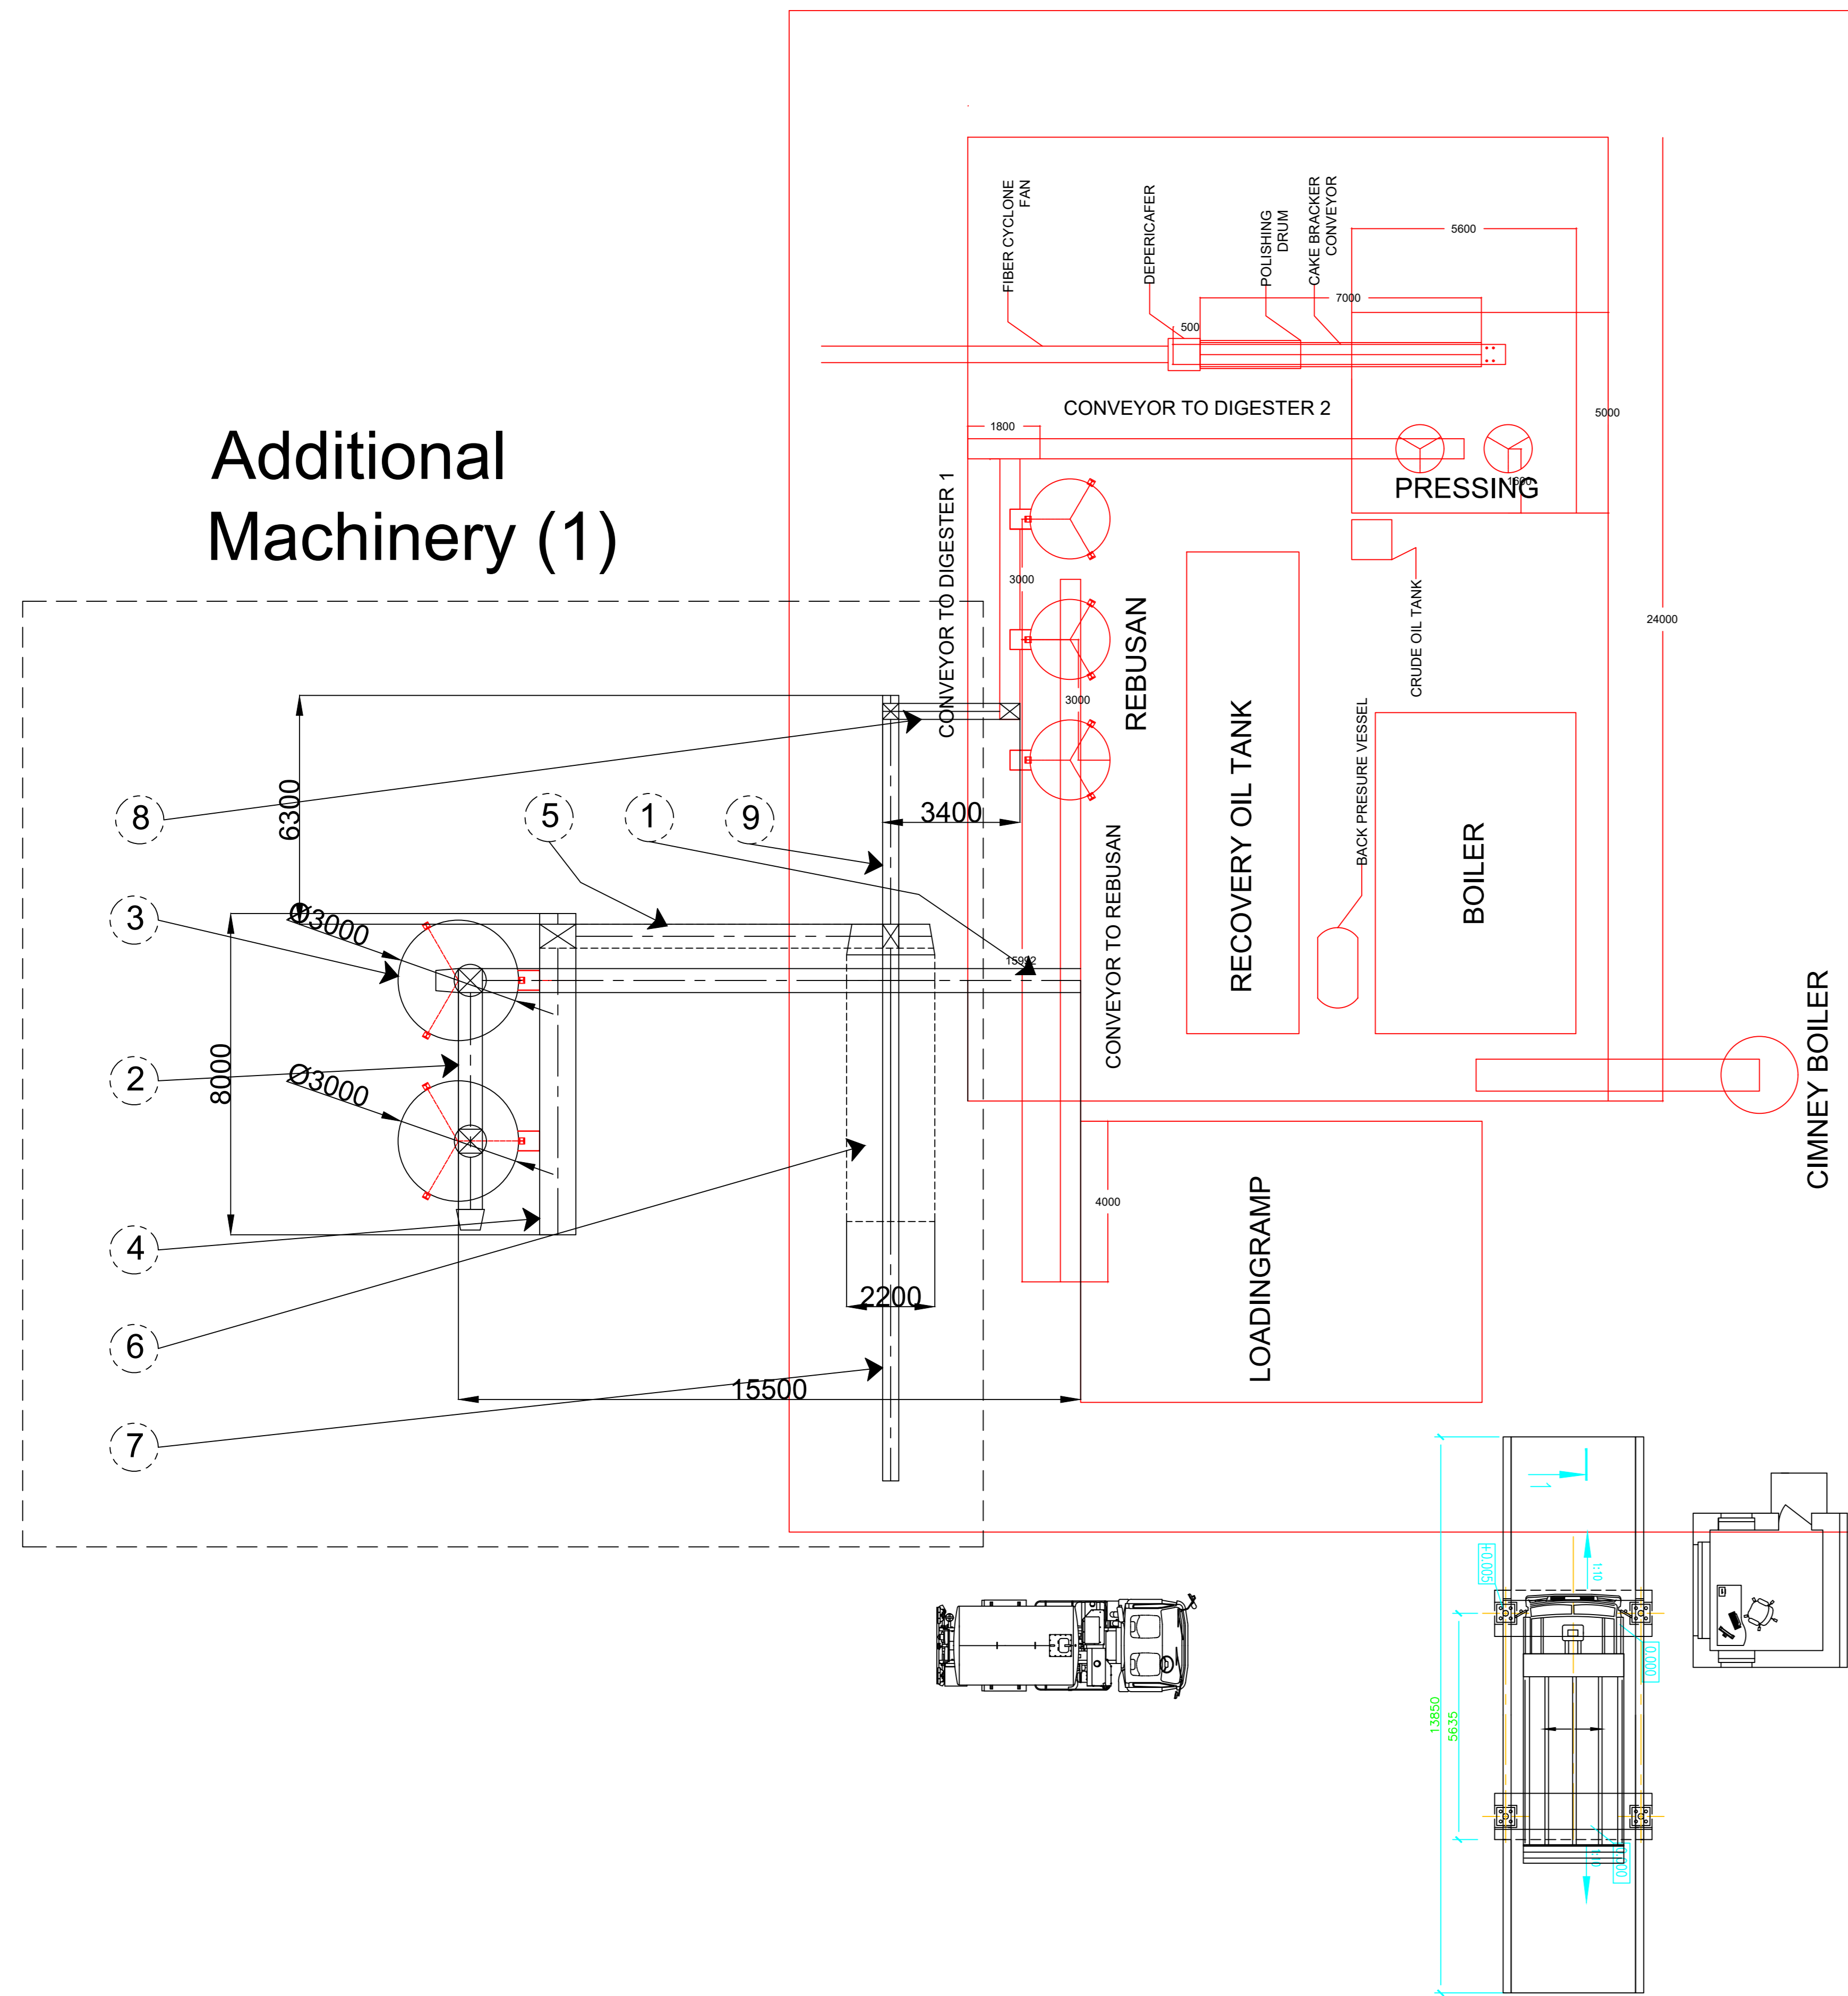

### Side & Front View Additional Machinery (1)

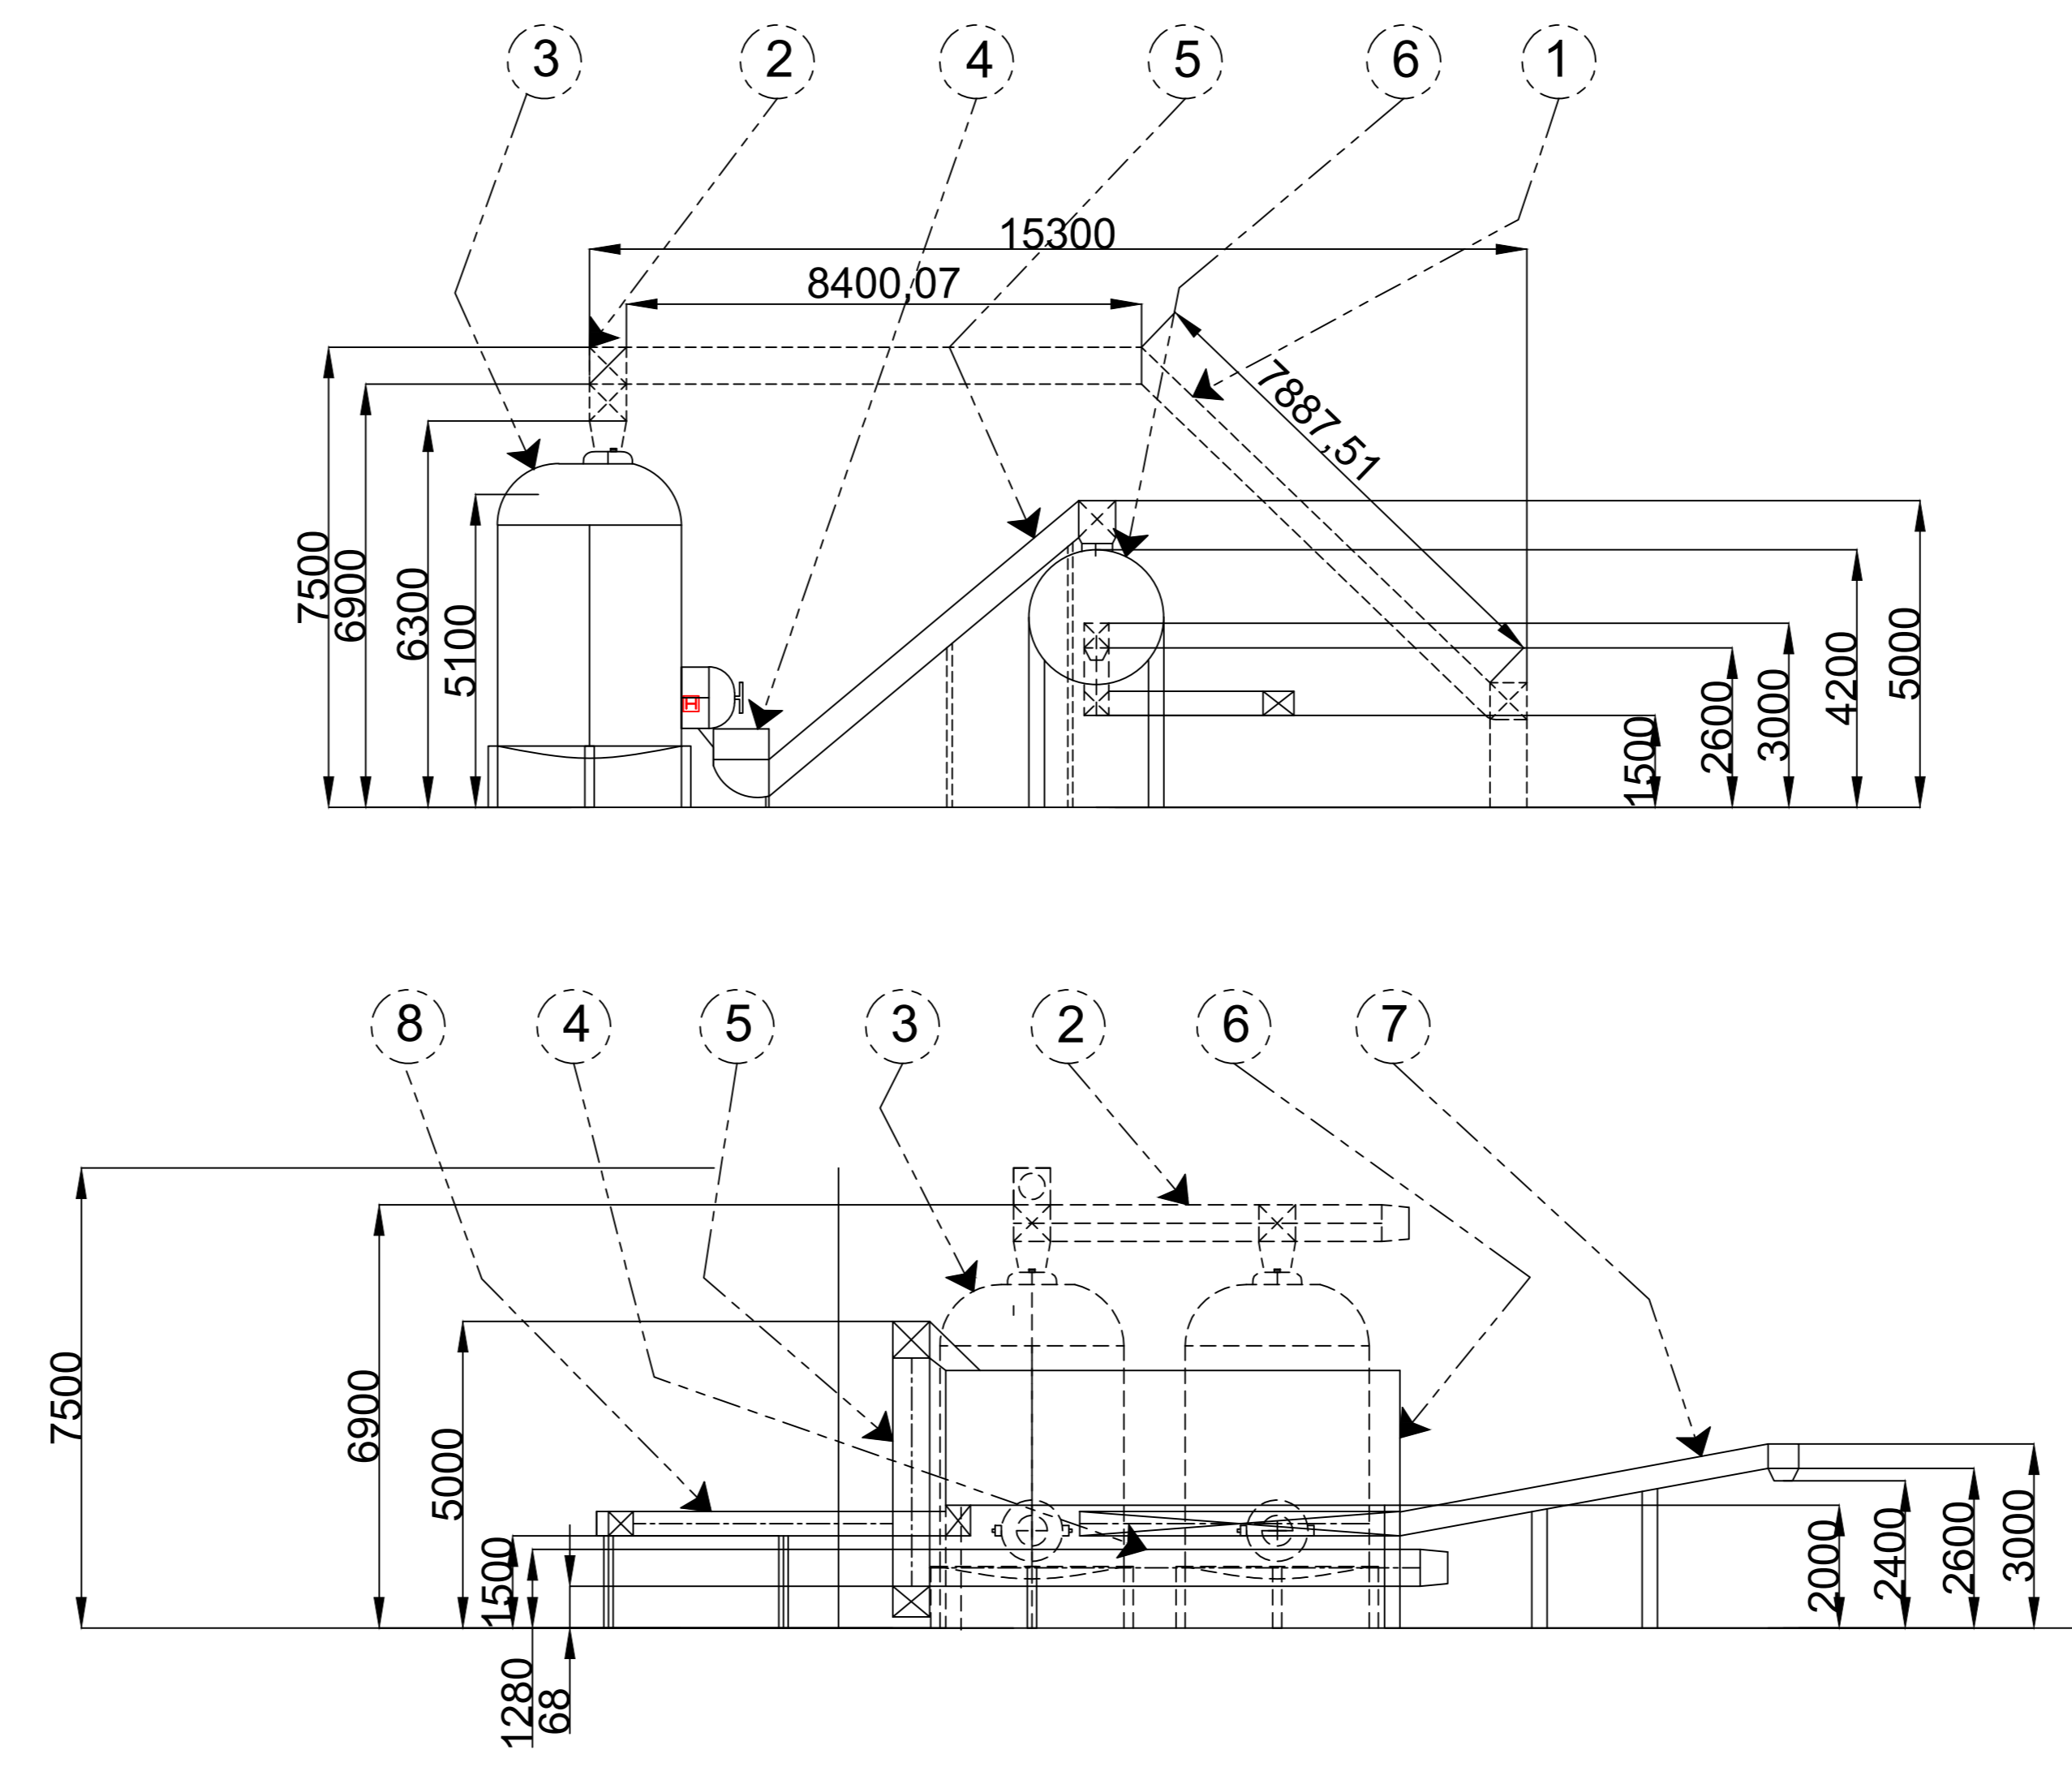

### PESUD ABADI MAHAKAM - PALM MILL - BERAU

NO	NAME	SIZE
1	FFB Scraper Conveyor	P: 15,5 m, L: 0.7 m, T: 0.5 m
2	FFB Distribution Scraper Conveyor	P: 6 m, L: 0.7 m, T: 0.5 m
3	Vertical Sterilizer	Nett: 25 m <sup>3</sup>
4	Sterilizer Fruit Bunch Horizontal Scraper Conveyor	P: 8 m, L: 0.7 m, T: 0.5 m
5	SFB. Inclined Scraper Conveyor	P: 10 m, L: 0.7 m, T: 0.5 m
6	Thresher Drum	
7	Empty Bunch Scraper Conveyor	P: 10 m, L: 0.7 m, T: 0.5 m
8	Under Thresher Fruit Screw conveyor	P: 6300 mm, ø400 mm
9	Cross Fruit Screw Conveyor	P: 3400 mm, ø400 mm

AMENDMENT	DESCRIPTION	DATE
CLIENT :		
DRAWING TITLE :		
<b>REVISI LAYOUT PABRIK BERAU PESUD ABADI MAHAKAM</b>		
DRAWN BY :	APPROVED BY :	
CHECKED BY :		
SCALE :	1:100	
DATE :		
DRAWING NO.	REV	SHEET
		1/1